



sand | sea | sky

LONG BAY VILLAS

by Malliouhana

BEDROOM & BATHROOM SUITES

SHARED GYM

SHARED COVERED
GROUP DINING AREA
WITH FLEXIBLE SEATING
FOR UP TO 30 GUESTS
FOR FAMILY MEALS,
WEDDINGS,
CORPORATE EVENTS

16 BEDROOMS
ALL 3 VILLAS:
SLEEPS UP TO 33



sand | sea | sky


LONG BAY VILLAS

by Malliouhana



SHARED BEACH
CLUBHOUSE

LONG BAY BEACH 

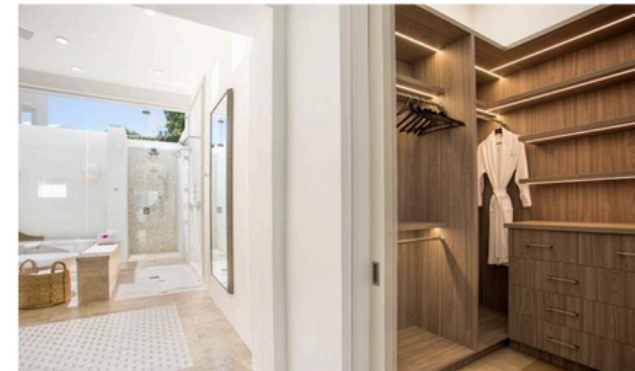
OUR SIGNATURE DELUXE ENSUITE BATHS



SAND VILLA BEDS & BATHS


Villa	On Floorplan	Bedroom	Photo Identifier	Ocean View	Beds	Sleeps	Ensuite Bath*	Extra Outdoor Shower	Notes
Sand Villa	1	Main Floor Master		Yes + Terrace	1 King (Converts to 2 Twins)	2	Deluxe	Yes	
Sand Villa	2	Main Floor Master			1 King (Converts to 2 Twins)	2	Deluxe	Yes	Nice Large Room Even Though No Ocean View
Sand Villa	3	Second Floor Master		Yes + Terrace	1 King	2	Deluxe	Yes	
Sand Villa	4	Second Floor Master		Yes+ Terrace	1 King	2	Deluxe	Yes	
Sand Villa	5	Second Floor Bunk Room		Yes	2 Sets Bunk Beds	4			No Private Bath
TOTAL		5 Bedrooms			8 Beds or 10 Beds (If Convert 2 Masters to 2 Twins)	Up to 12 People	4 Ensuite Baths	4 Outdoor Showers	1 Half Bath on First floor

*Deluxe Ensuite Bath = Double Vanity, Soaking Tub, Indoor Shower, Bidet, Toilet, Outdoor Shower

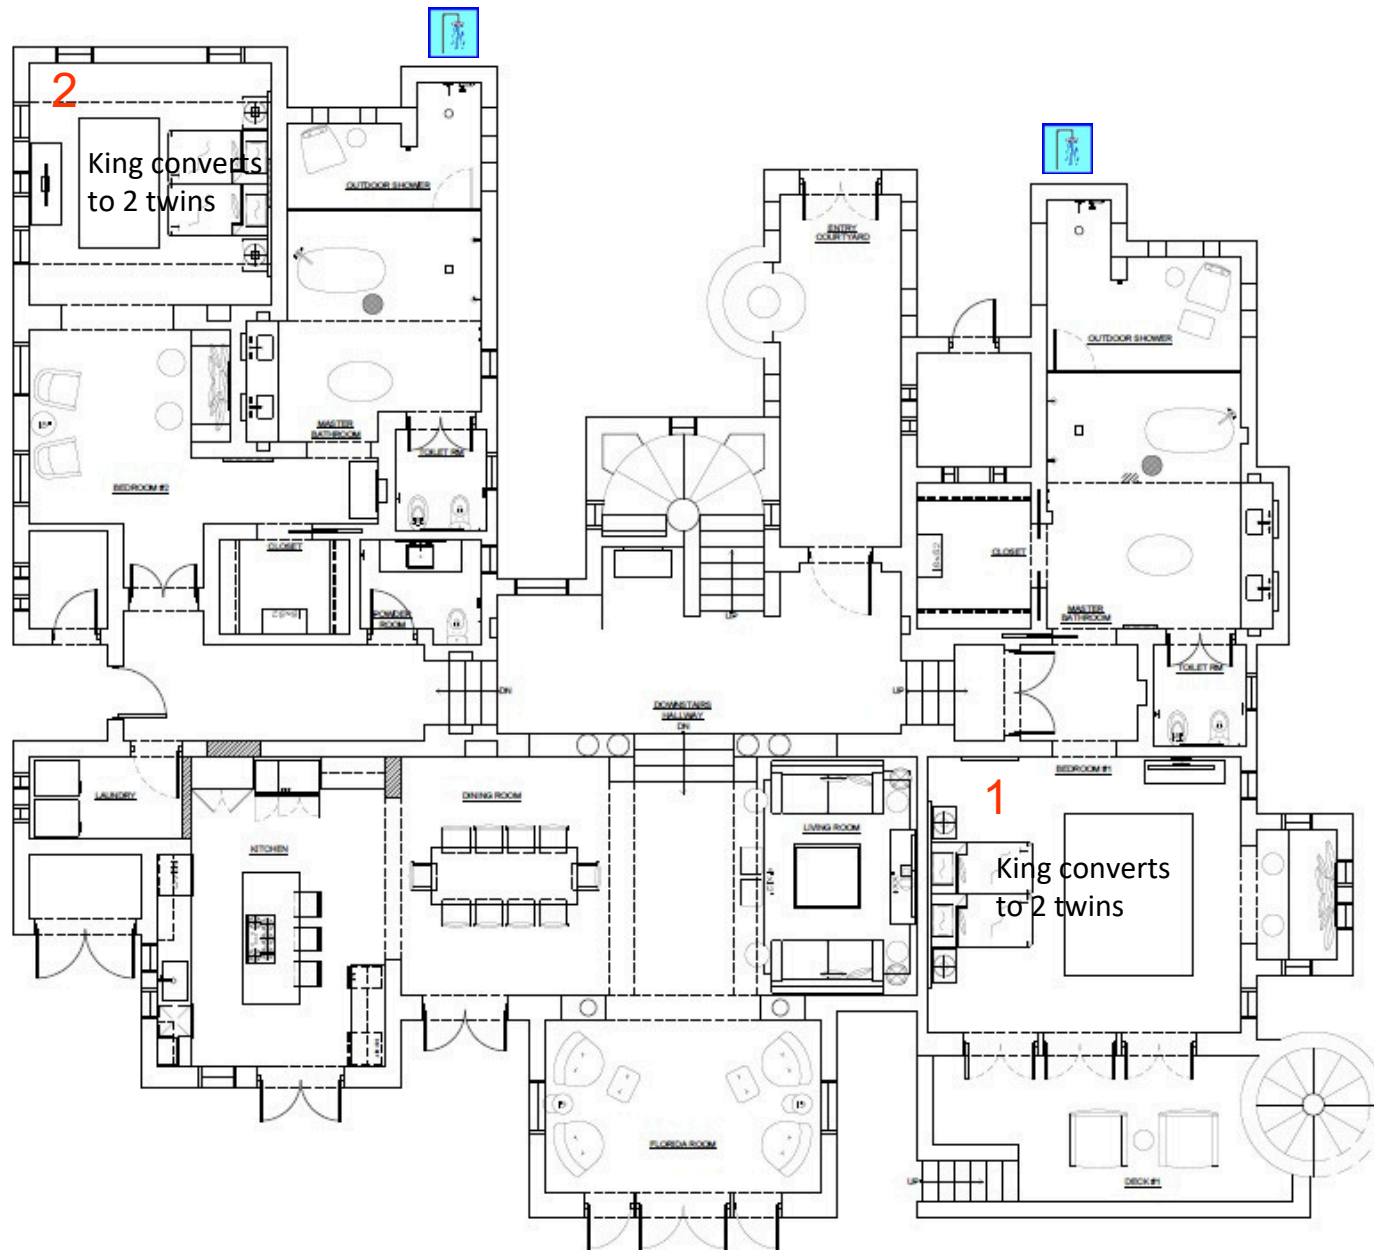


2 OF 5 BEDROOMS
ON MAIN FLOOR



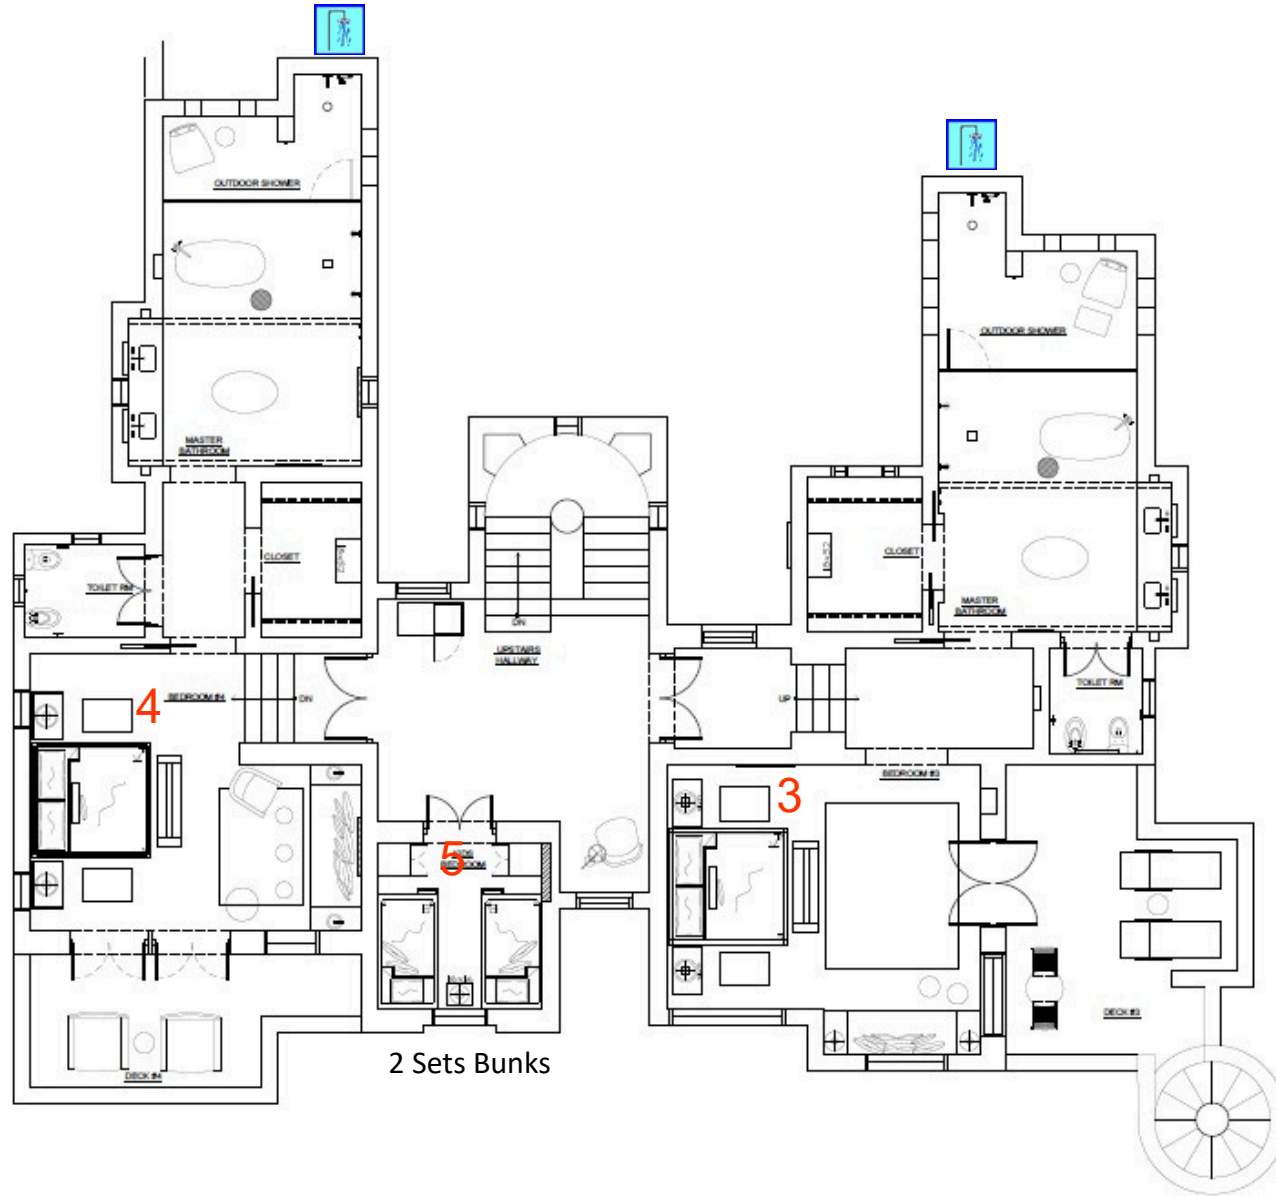

3 OF 5
BEDROOMS ON
2ND FLOOR



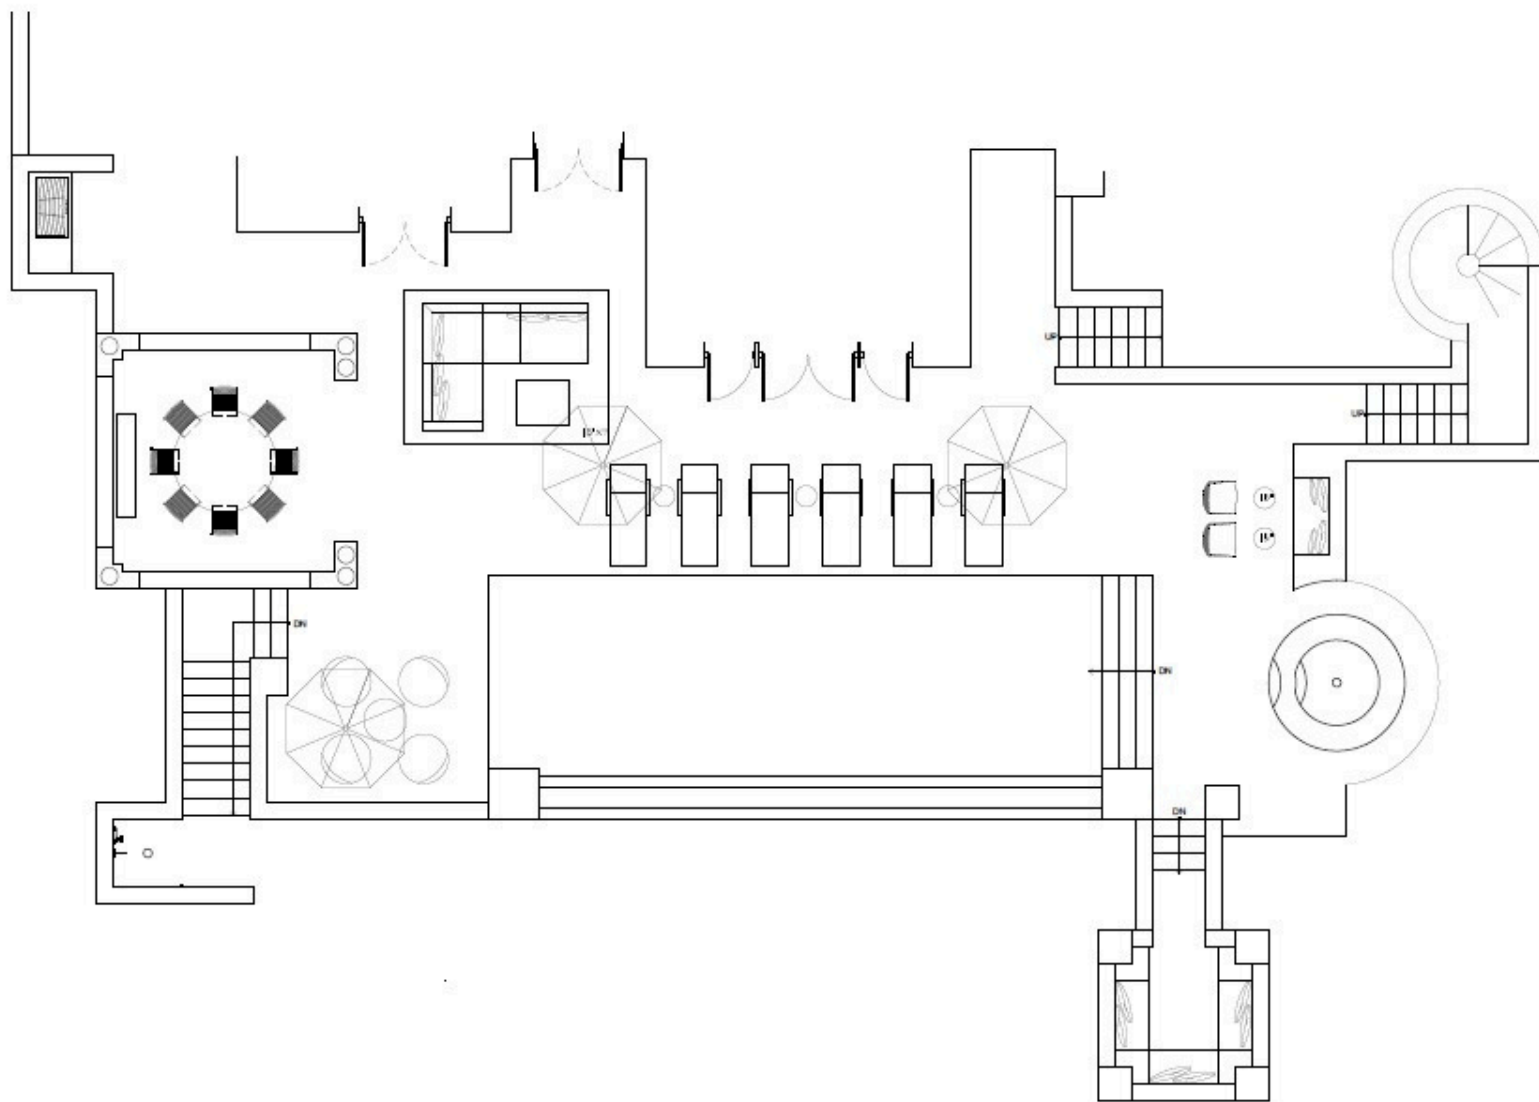


TERRACE:
PRIVATE POOL HOT
TUB OUTDOOR
GRILL COVERED
DINING



SEA VILLA BEDS & BATHS

Villa	On Floorplan	Bedroom	Photo Identifier	Ocean View	Beds	Sleeps	Ensuite Bath*	Outdoor Shower	Notes
Sea Villa	1	Main Floor Master		Yes + Terrace	1 King (Converts to 2 Twins)	2	Deluxe	Yes	
Sea Villa	2	Main Floor King			1 King (Converts to 2 Twins)	2	Standard		Separate Entrance
Sea Villa	3	Main Floor King		Yes + Terrace	1 King	2	Deluxe	Yes	
Sea Villa	4	Second Floor Master		Yes + Terrace	1 King	2	Deluxe	Yes	
Sea Villa	5	Main Floor King		Yes + Terrace	1 King	2	Deluxe	Yes	
Sea Villa	6	Second Floor Small Room		Yes	Daybed – Ideal for Child	1			No Private Bath
TOTAL		6 Bedrooms			6 Beds 8 Beds (If Convert 2 Kings to 2 Twins)	Up to 11 People (1 is Child)	5 Ensuite Baths	4 Outdoor Showers	1 Half Bath on First floor


*Deluxe = Double Vanity, Soaking Tub, Indoor Shower, Bidet, Toilet, Outdoor Shower vs. Standard = Single Vanity, Tub/Shower Combo, Toilet

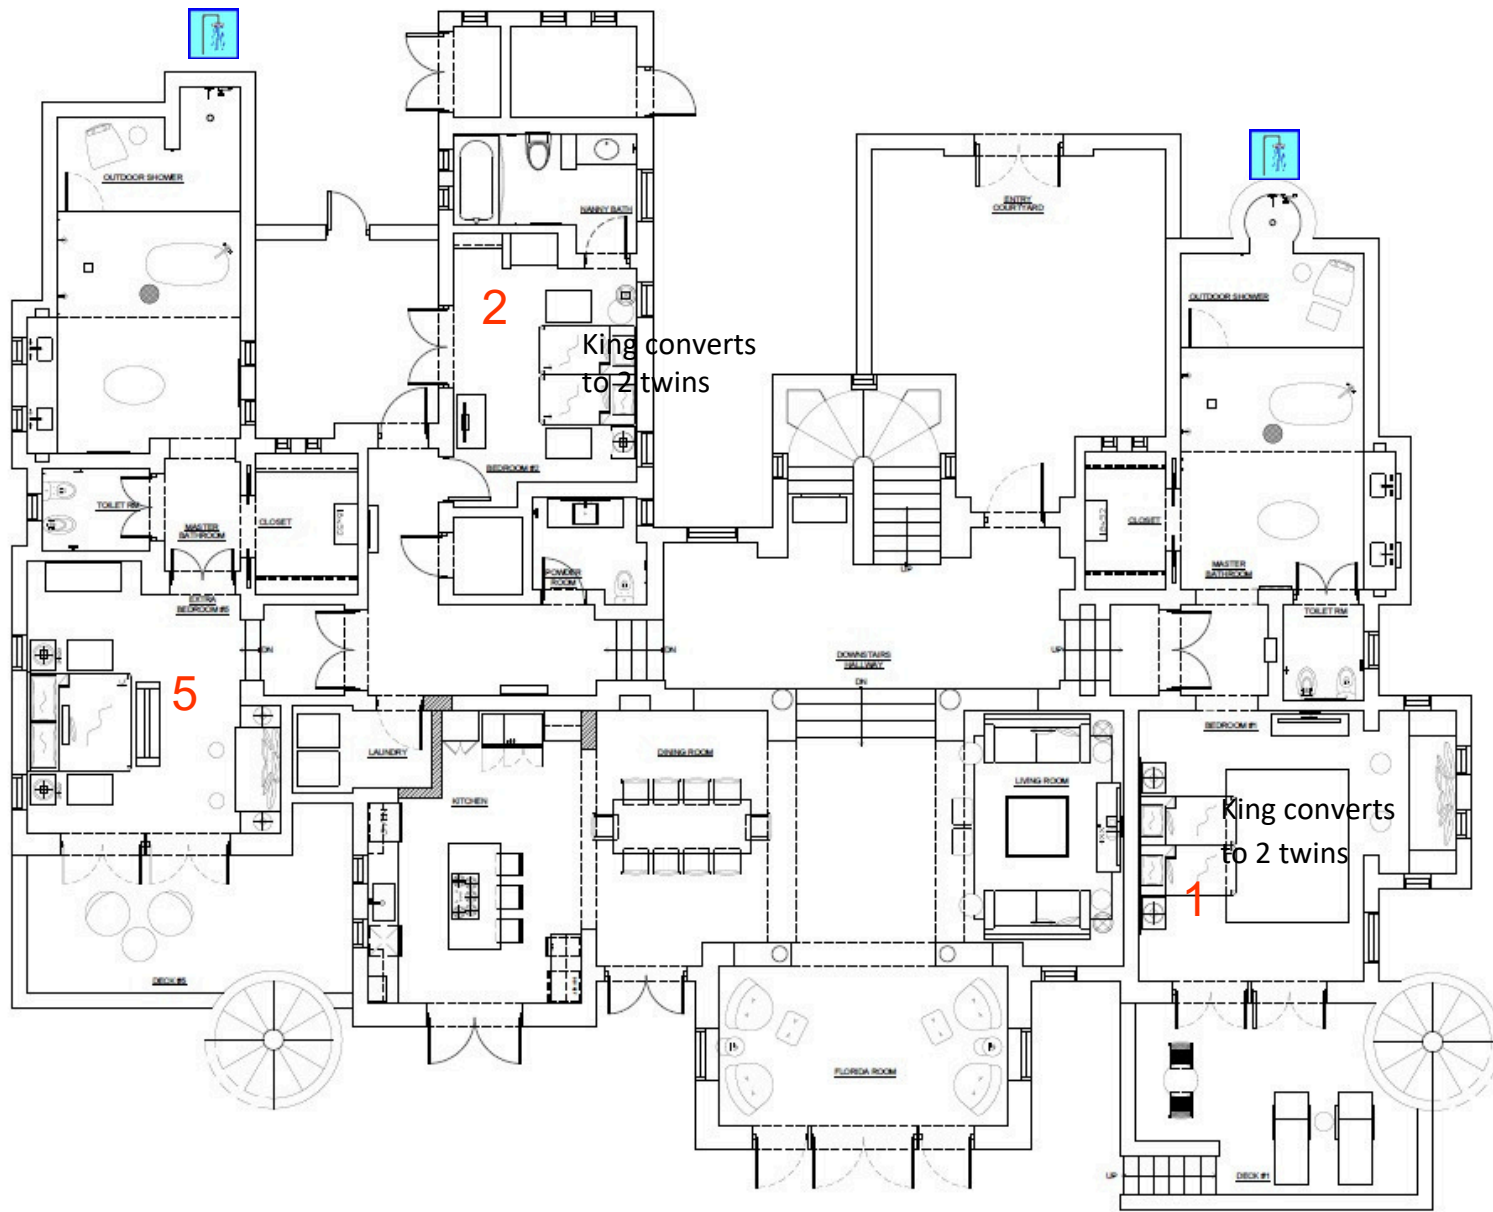

3 OF 6 BEDROOMS
ON MAIN FLOOR


VILLA A- SEA, 1ST FLOOR
SCALE: N.T.S.



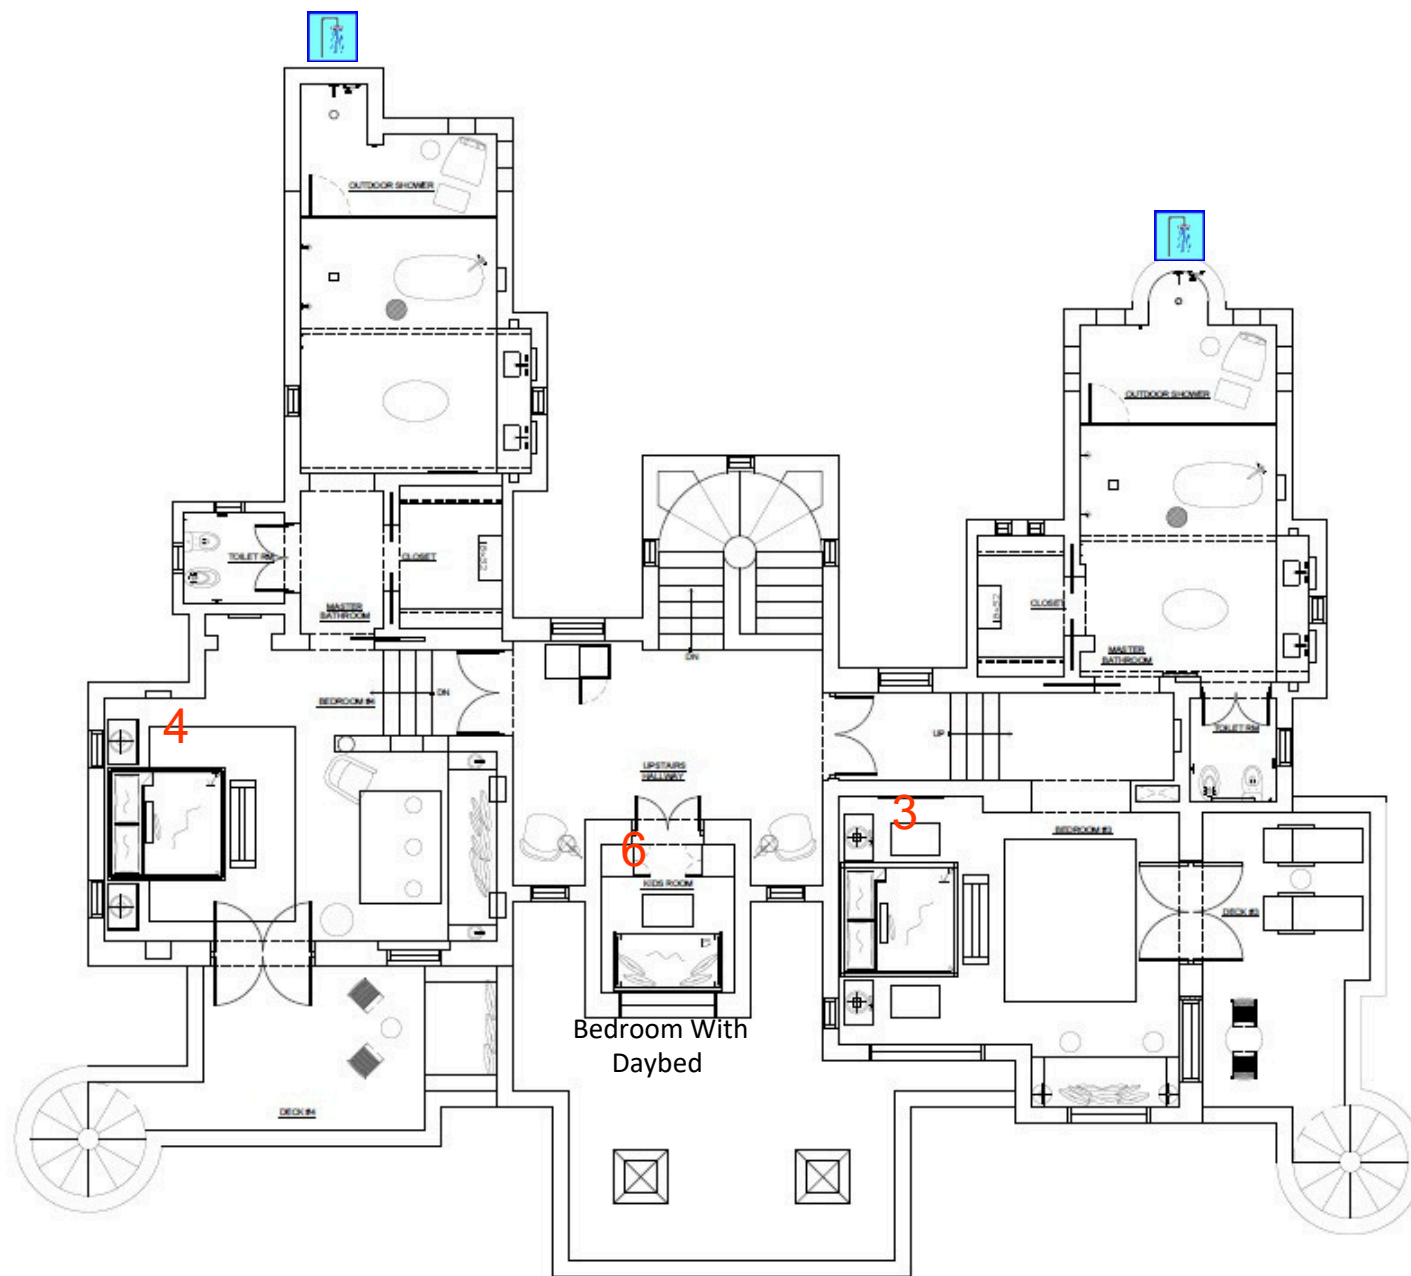

3 OF 6
BEDROOMS ON
2ND FLOOR



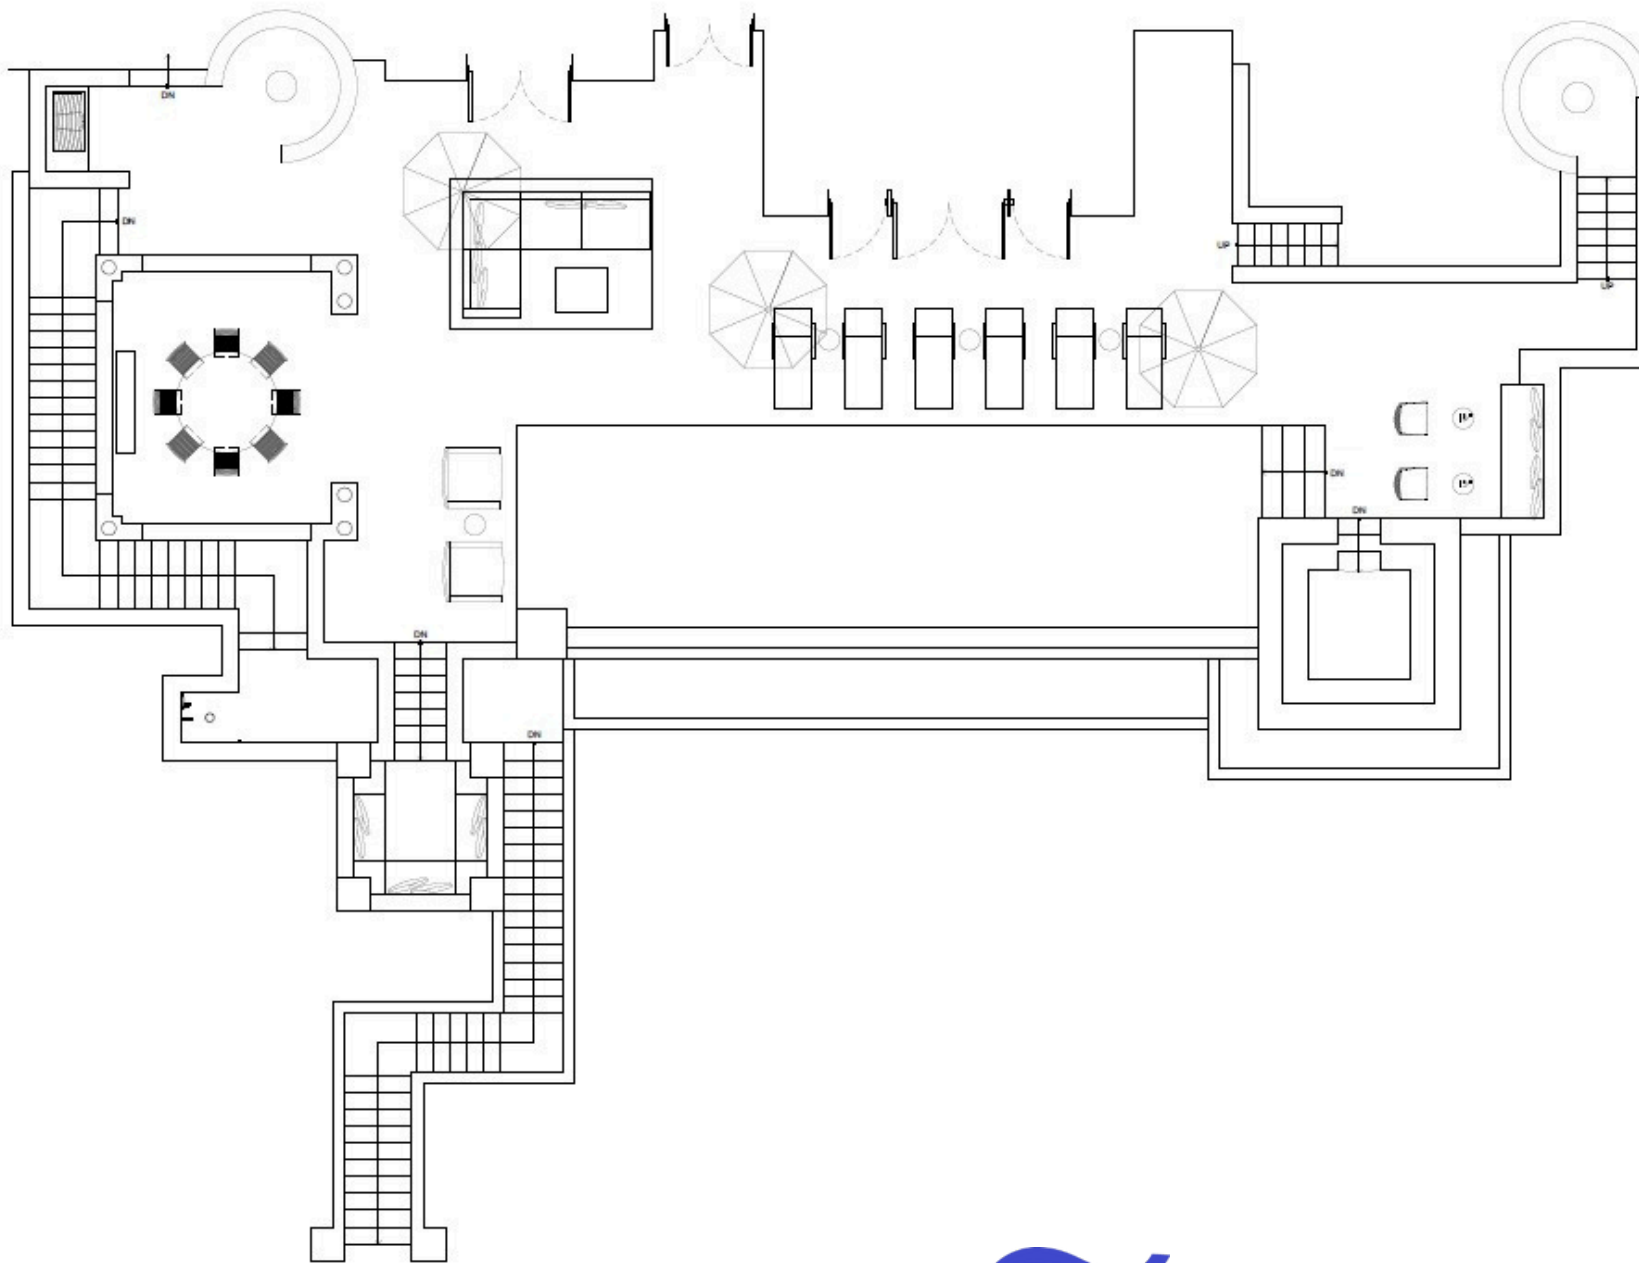

TERRACE:
PRIVATE POOL HOT
TUB OUTDOOR
GRILL COVERED
DINING




VILLA A- SEA, POOL DECK
 SCALE: 1/125

03

SKY VILLA BEDS & BATHS


Building	On Floorplan	Bedroom	Photo Identifier	Ocean View	Beds	Sleeps	Ensuite Bath*	Outdoor Shower	Notes
Sky Villa	1	Main Floor Master		Yes + Terrace	1 King (Converts to 2 Twins)	2	Deluxe	Yes	
Sky Villa	2	Main Floor Master			1 King (Converts to 2 Twins)	2	Deluxe	Yes	Nice, Bright Feel, Despite No Ocean View
Sky Villa	3	Second Floor Master		Yes + Terrace	1 King	2	Deluxe	Yes	
Sky Villa	4	Second Floor Master		Yes + Terrace	1 King	2	Deluxe	Yes	
Sky Villa	5	Second Floor Bedroom		Yes	2 Twins	2			No Private Bath
TOTAL		5 Bedrooms			6 Beds 8 Beds (if Convert 2 Kings to 2 Twins)	Up to 10 People	4 Ensuite Baths	4 Outdoor Showers	1 Half Bath on First floor

*Deluxe Ensuite Bath = Double Vanity, Soaking Tub, Indoor Shower, Bidet, Toilet, Outdoor Shower

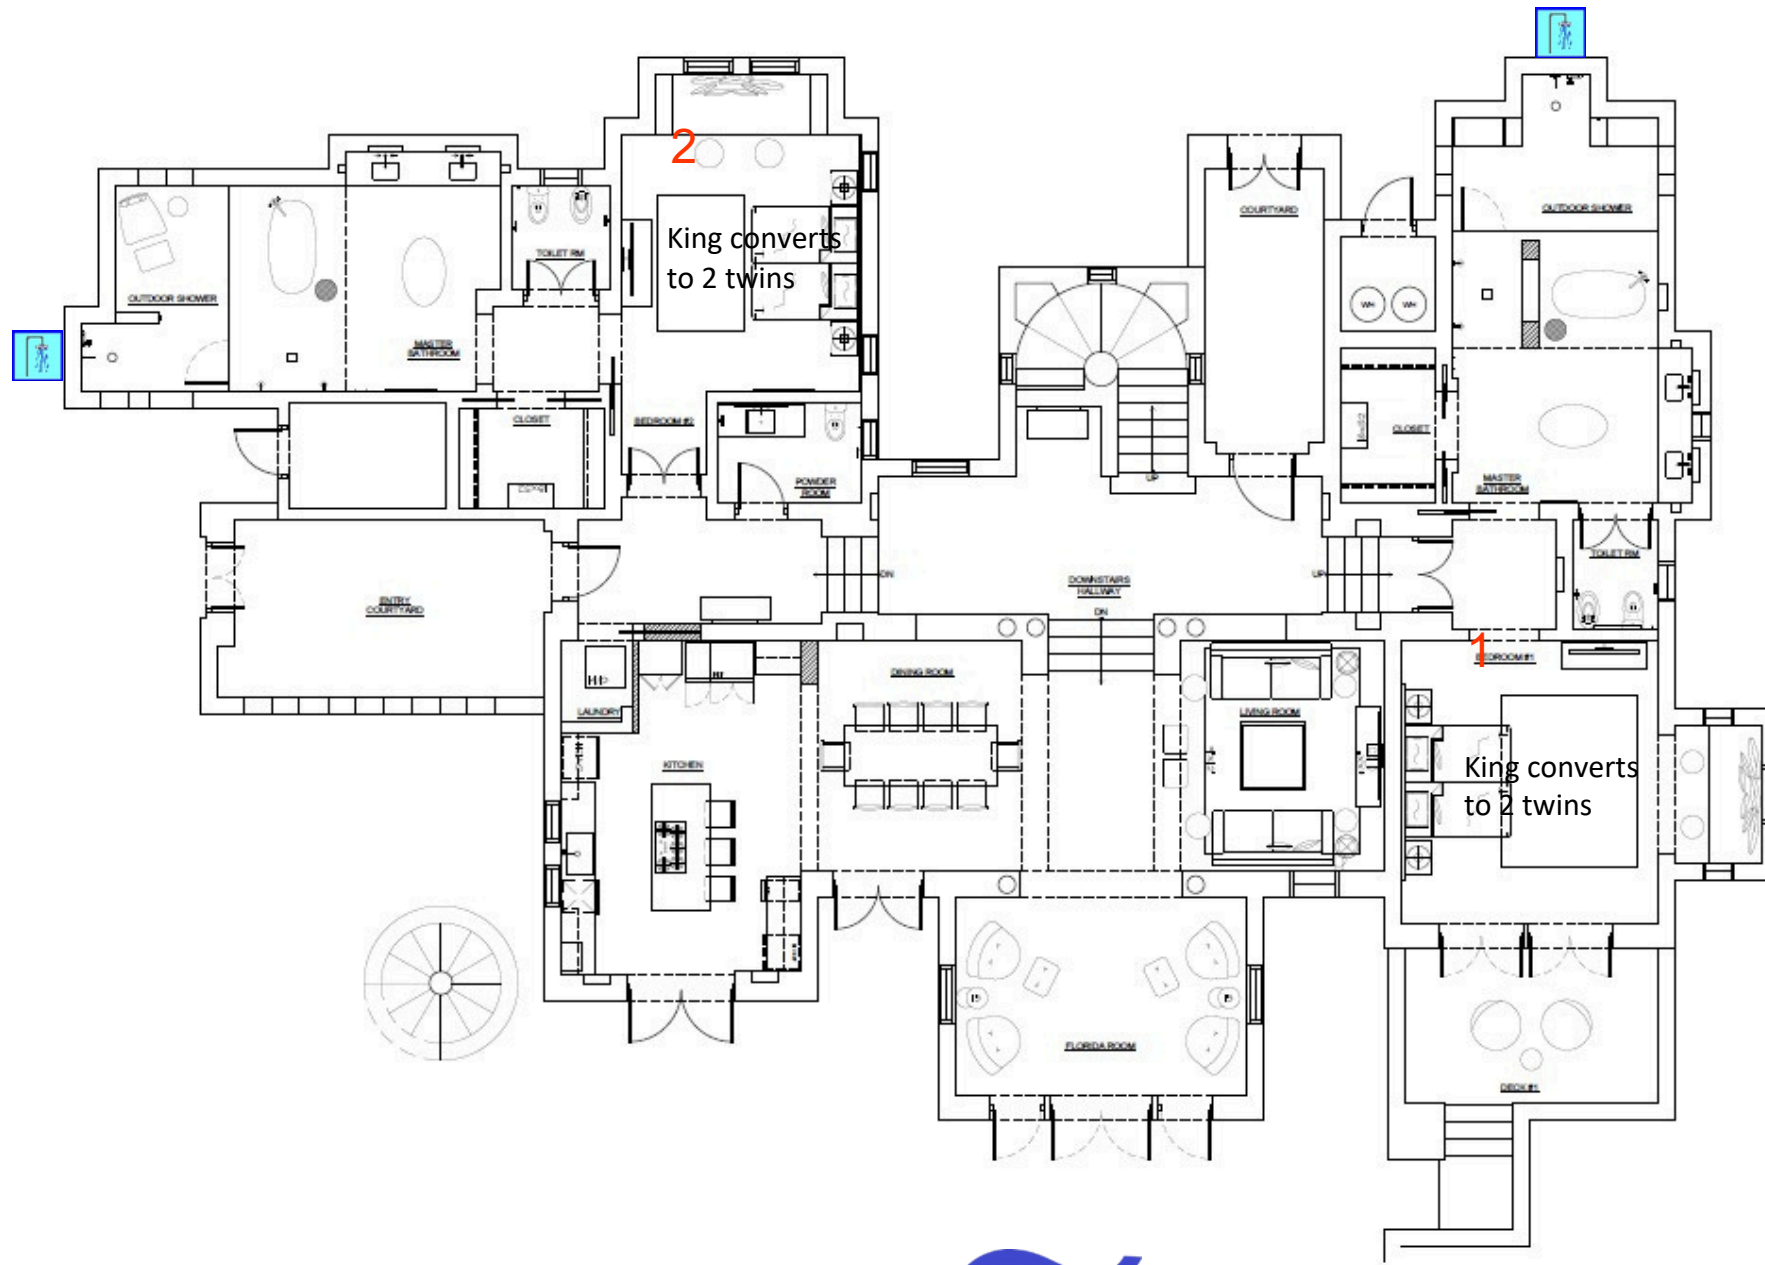


2 OF 5 BEDROOMS
ON 1ST FLOOR



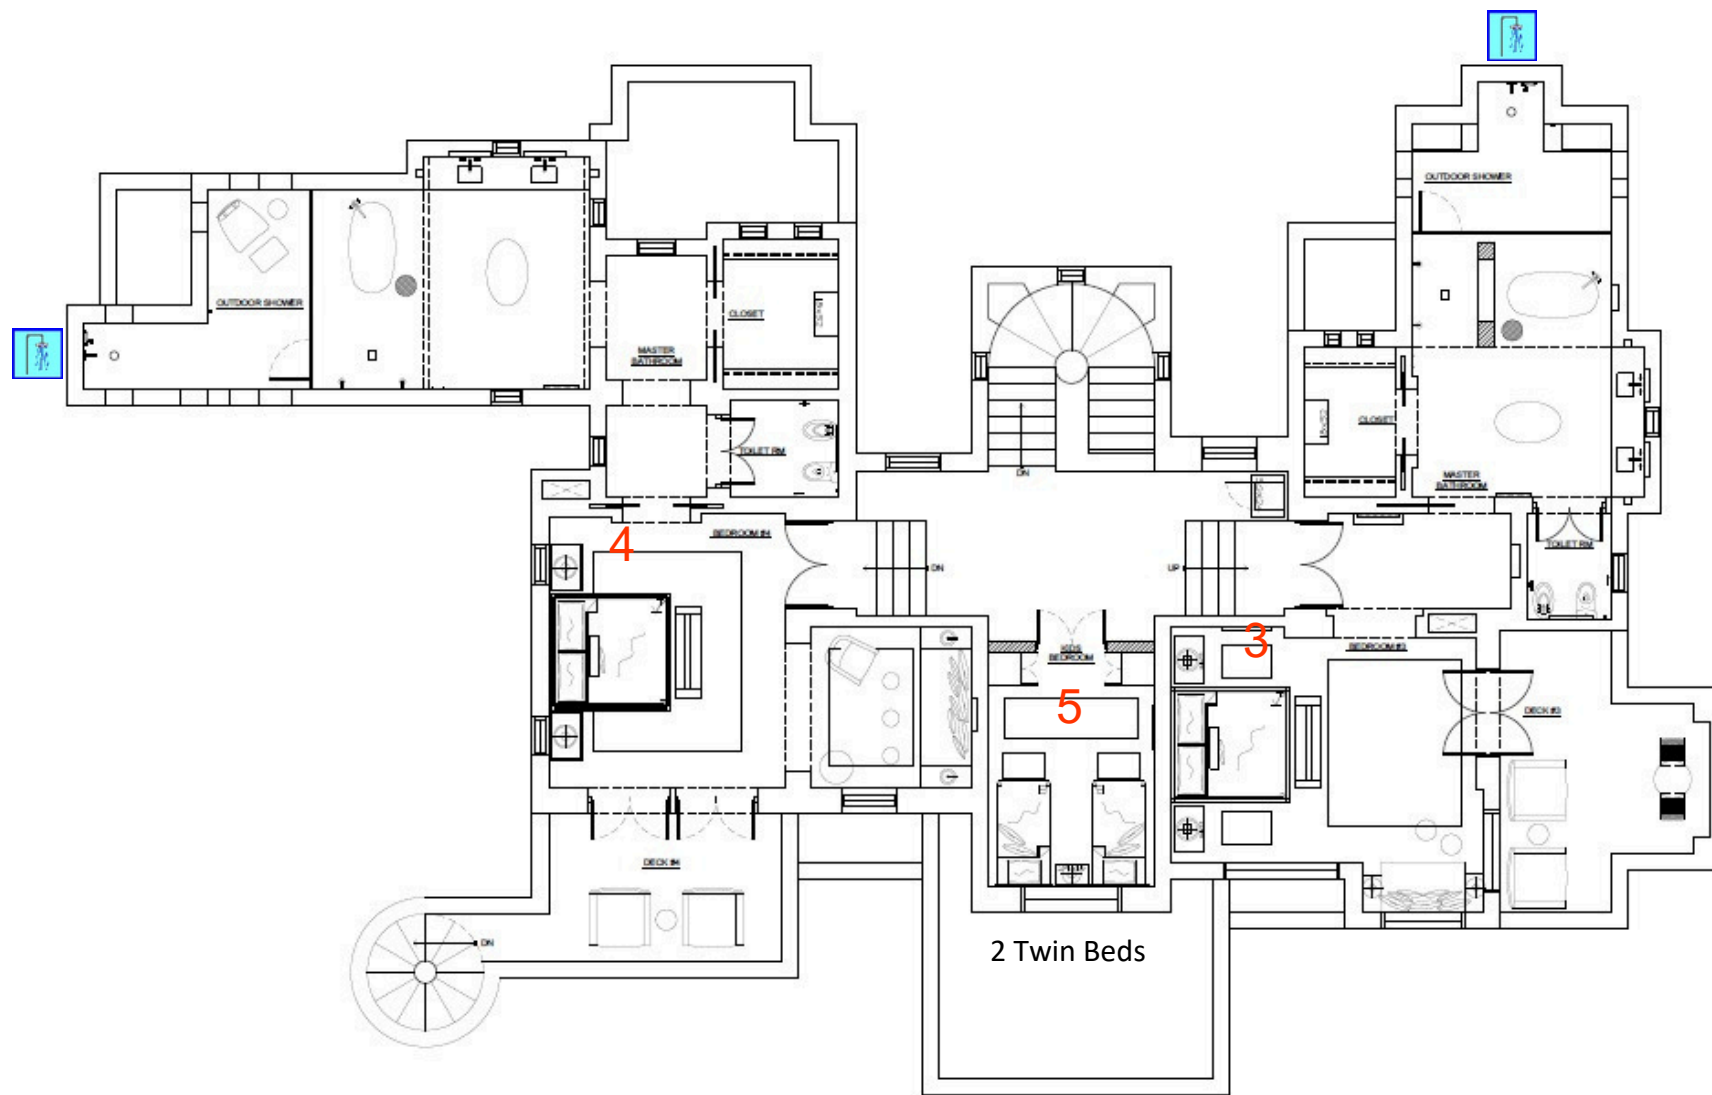

3 OF 5 BEDROOMS
ON 2ND FLOOR



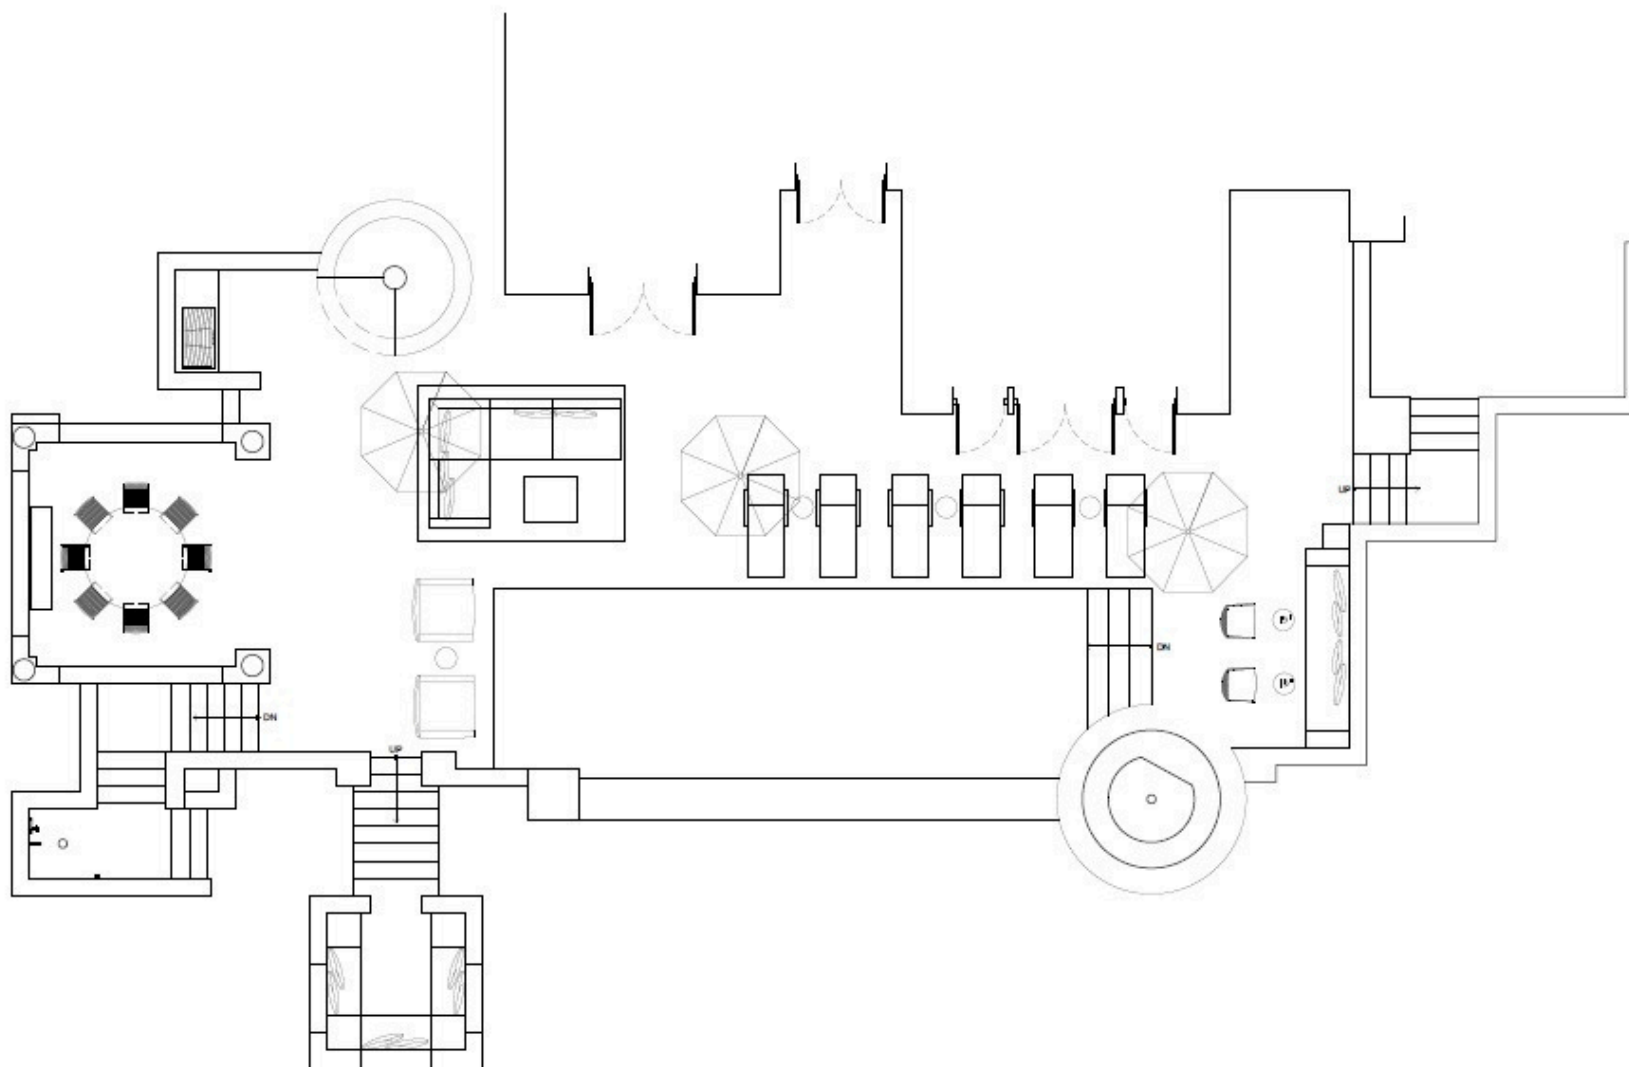

TERRACE:
PRIVATE POOL HOT
TUB OUTDOOR
GRILL COVERED
DINING

